



Top Elevation

Hoort bij besluit van het college van Brummen

BESLUIT-2023-2116-Brumme_PermitDesign_Transformator

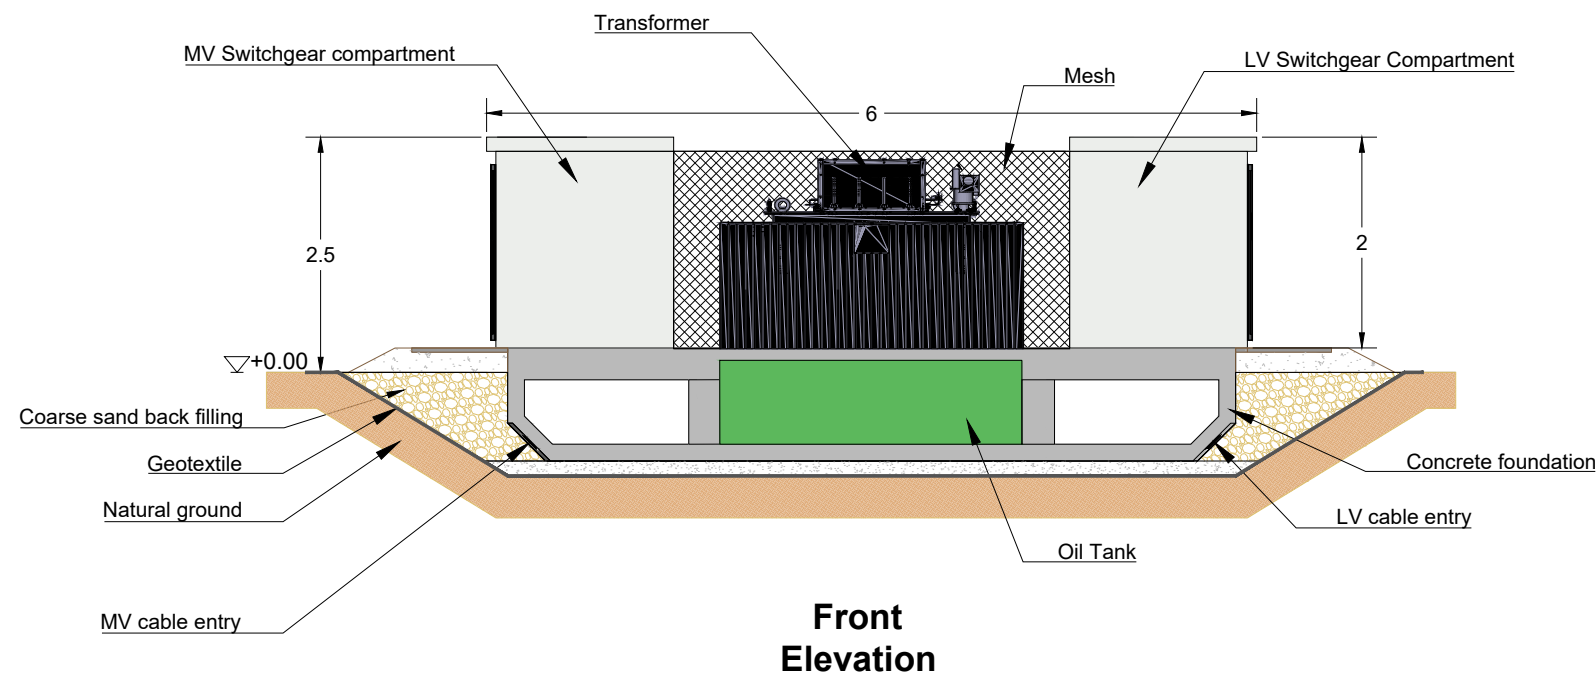

Front Elevation

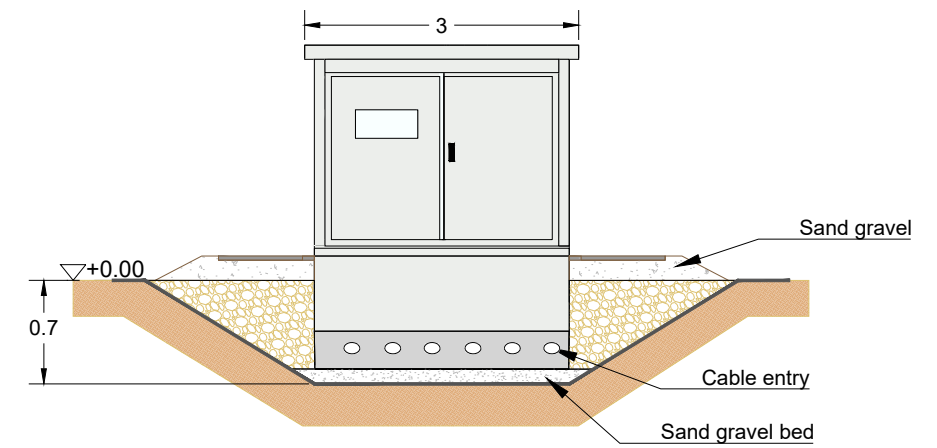

Side Elevation
(Both sides identical)

*All dimensions in meters
*Dimensions not to scale

C								This document is confidential. The copyright is vested in Vattenfall, Amsterdam, the Netherlands. All rights reserved. Neither the whole nor any part of this document may be disclosed to any third party or reproduced, stored in any retrieval system or transmitted in any form or by any means (electronic, mechanical, reprographic, recording or otherwise) without the prior written consent of the copyright owner 2018.	T I T L E	Transformer Station Details						
B										ASSETCODE	DISC.CDE	DOC TYPE CDE	PREFIX	DOCUMENT NUMBER	SHEET NR	REVISION
A															1	0
0	08	12	2023	Transformer station details drawing for Permit	DDE											
ISSUE REV	DD	MM	YYYY	REVISION DESCRIPTION	DRAWN BY	CHECKED BY	APPROVED BY									
ENGINEERED BY: Vattenfall Duurzame Energie N.V.				SCALE 1	PAPER SIZE: A3											