



Front view

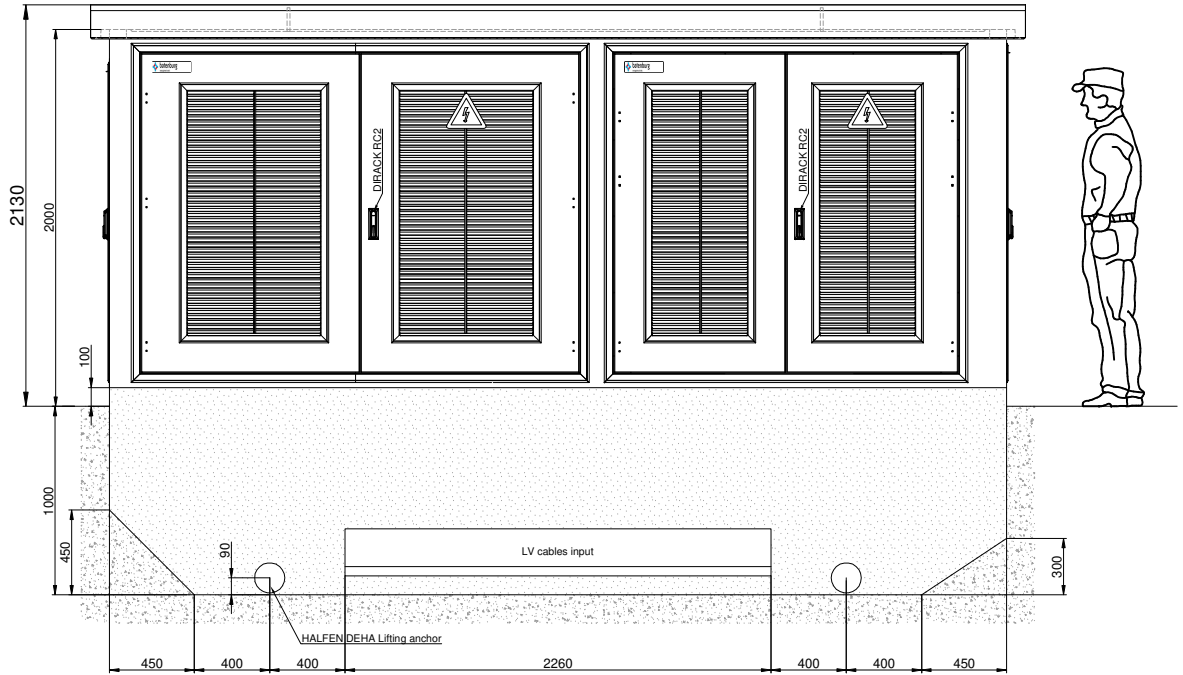





Back view

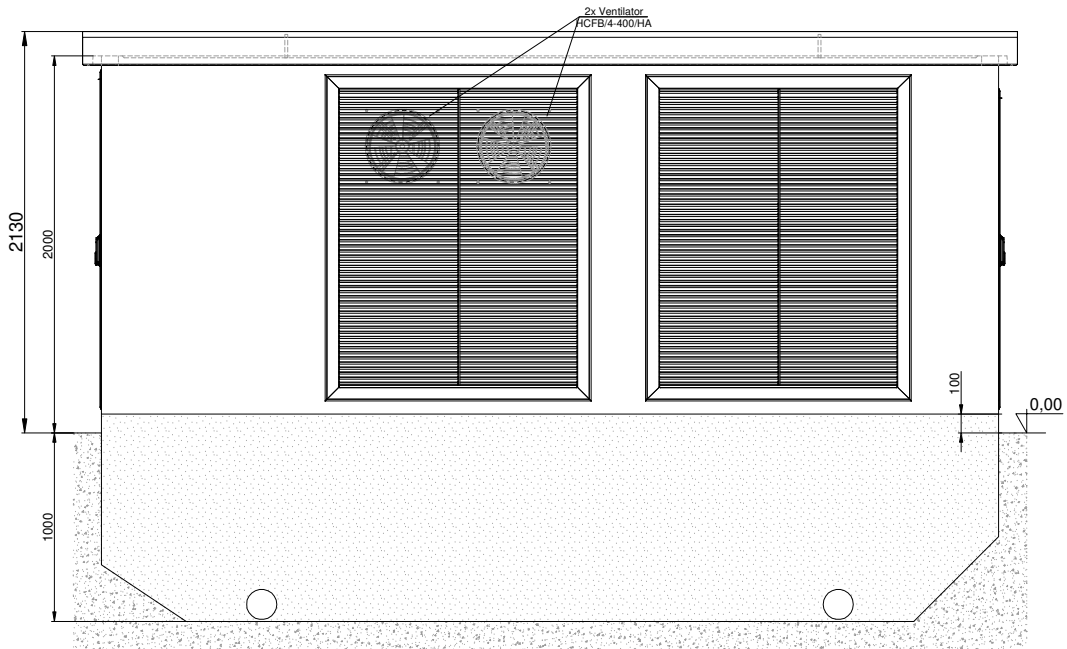

Station colors:
 - roof: RAL _____
 - doors and louvers: RAL _____
 - elevation: RAL _____

Note! This is only concept for approval.

	Customer: 	Object: Zonnepark Soerense Zand Zuid	Format: A4
	Subject of elaboration: Compact transformer substation Mzb2 21/5000- (2-5).	Drawing name: Views of station.	Date: 2023.05.10
Designed by: Eng. Paweł Noworól	Actualized by:	Checked by: Grzegorz Boszczyk	Drawing №: 11/13
			Concept №: PK-2023-00324-02-01-WL

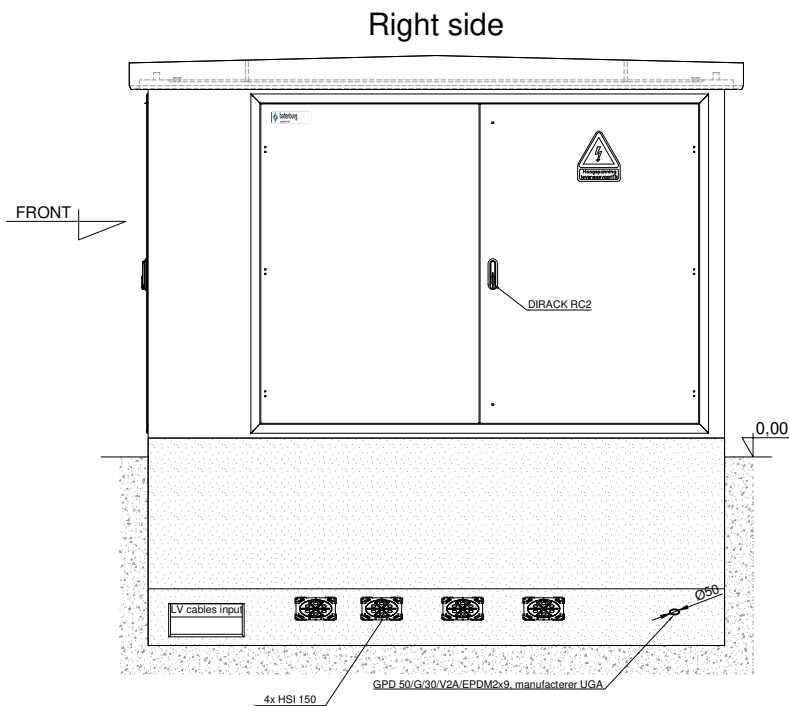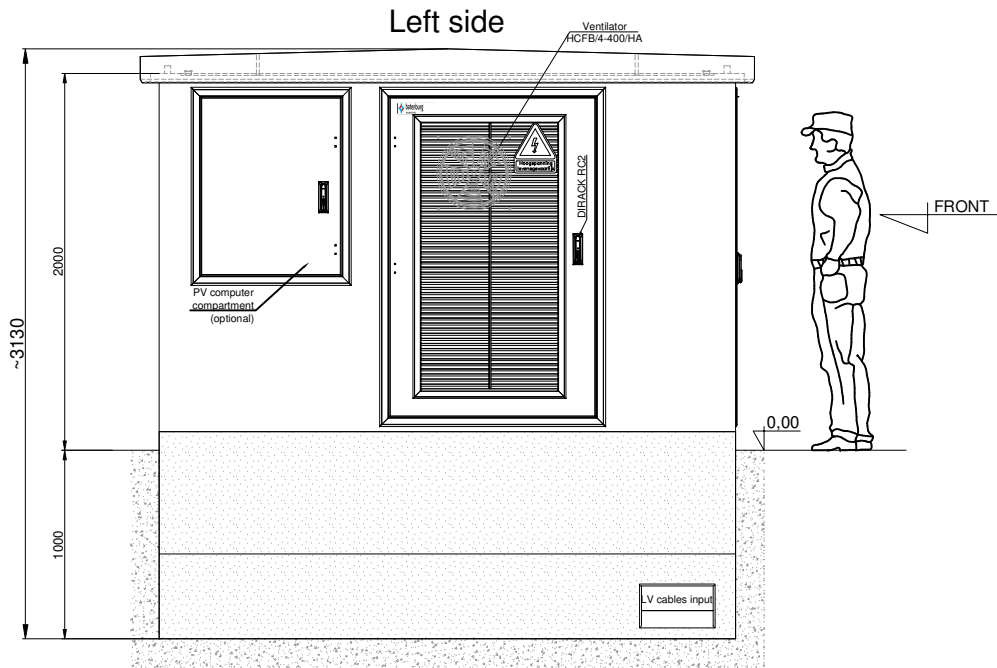

Station colors:
 - roof: RAL _____
 - doors and louvers: RAL _____
 - elevation: RAL _____

Note! This is only concept for approval.

	Customer:	Object: Zonnepark Soerense Zand Zuid	Format: A4
	Subject of elaboration: Compact transformer substation Mzb2 21/5000- (2-5).	Drawing name: Views of station.	Scale: 1:40
Designed by: Eng. Paweł Noworól	Actualized by:	Checked by: Grzegorz Boszczyk	Drawing No: 12/13
			Concept №: PK-2023-00324-02-01-WL