



Internal arc fault classification (IAC) tested is AB 20kA / 1s

Uwaga:
 Ściany wewnętrzne z gładkim wykończeniem w kolorze RAL 9010

	Order	Z-2022-05724.0001	Customer:	 DUURZAME ENERGIE	Modification	C	Rak A. 1.09.2022	Quantity:	1
	Commission	7-2022-08359			Designed	Adrian Rak	Scale:	1:45	
	Code number	WA2-26-000-0015	Name:	Zonnepark Soerense Zand Zuid	Checked	Andrzej Klapa	Page:	1/8	
	Type	MRw-b2pp			Date	28.06.2022			

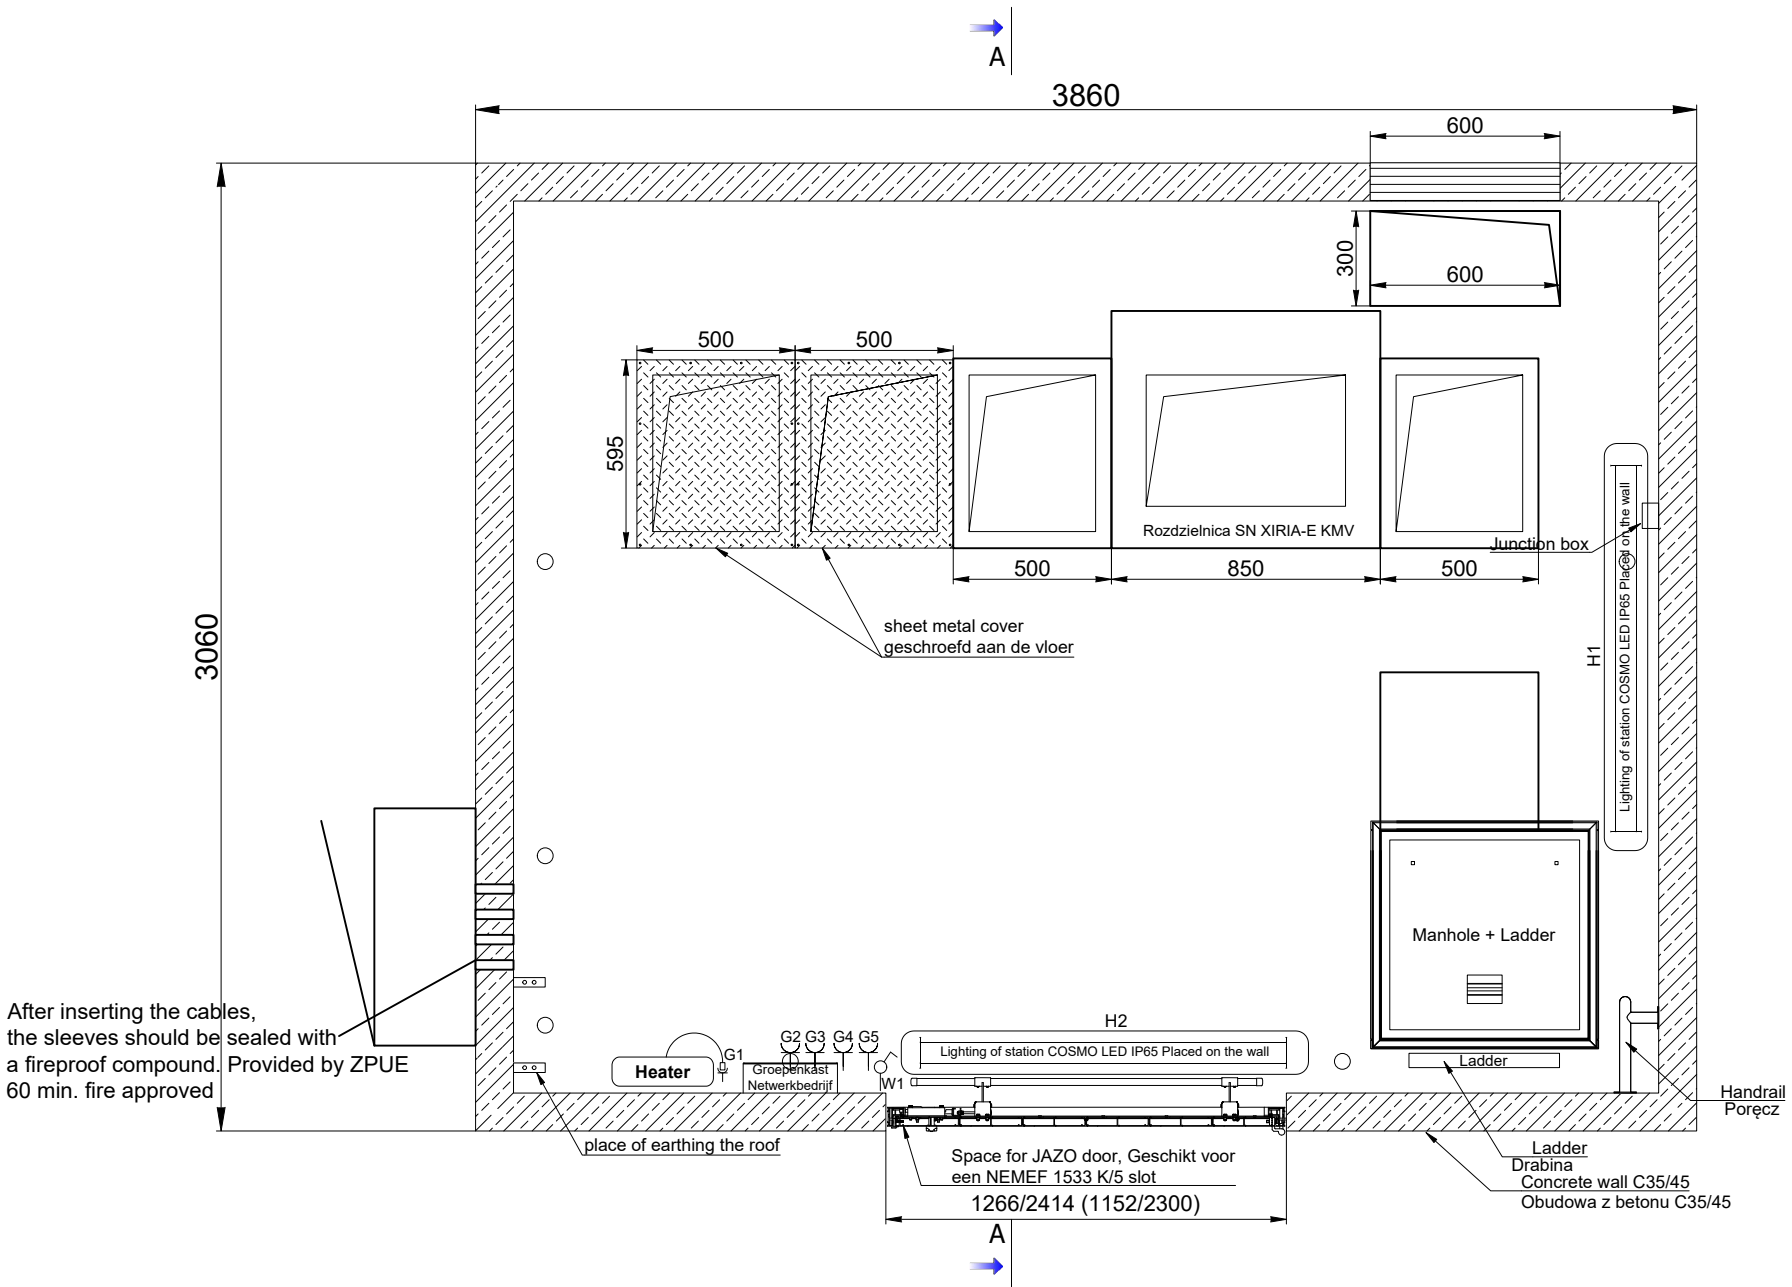


	Order	Z-2022-05724.0001	Customer:	 DUURZAME ENERGIE	Modification	C	Rak A. 1.09.2022	Quantity:	1	
	Commission	7-2022-08359	Name:		Zonnepark Soerense Zand Zuid	Designed	Adrian Rak	Scale:	1:25	
	Code number	WA2-26-000-0015			Checked	Andrzej Klapa	Date	28.06.2022	Page:	2/8
	Type	MRw-b2pp								

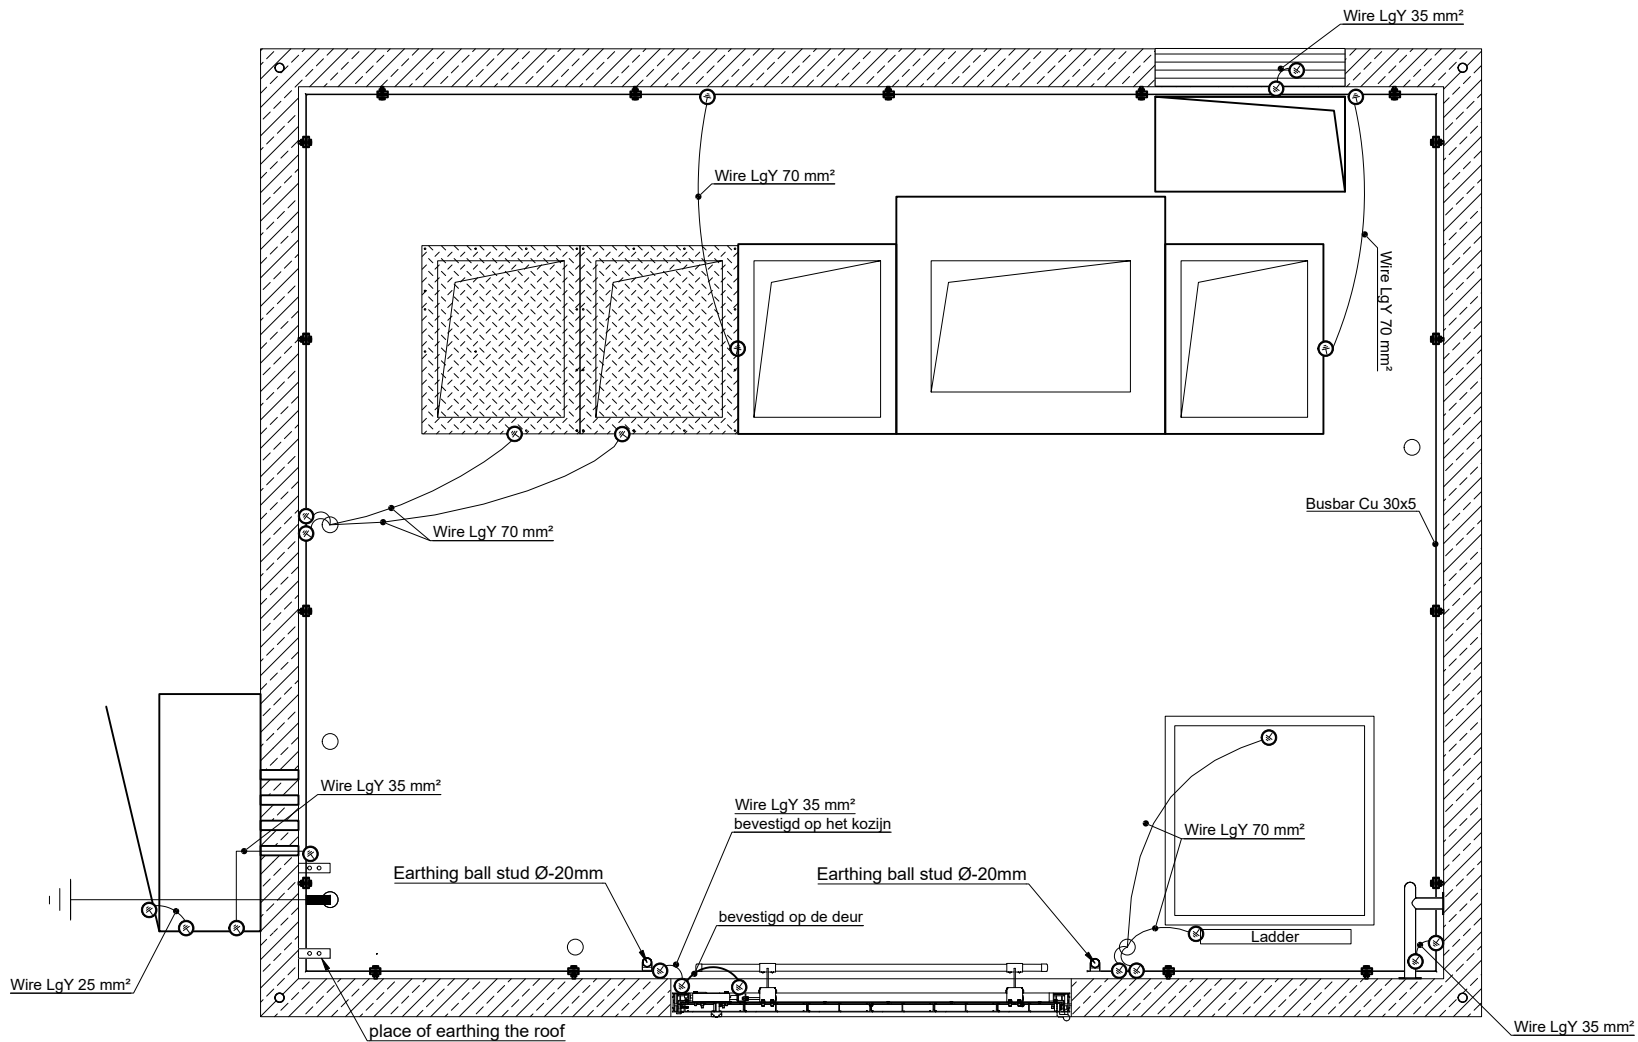

Roof without earthing.
Earthing rail at a height of 40 cm above the floor

	Order	Z-2022-05724.0001	Customer:		Modification	C	Rak A. 1.09.2022	Quantity:	1	
	Commission	7-2022-08359	Name:		Zonnepark Soerense Zand Zuid	Designed	Adrian Rak	Scale:	1:25	
	Code number	WA2-26-000-0015			Checked	Andrzej Klapa	Date	28.06.2022	Page:	3/8
	Type	MRw-b2pp								

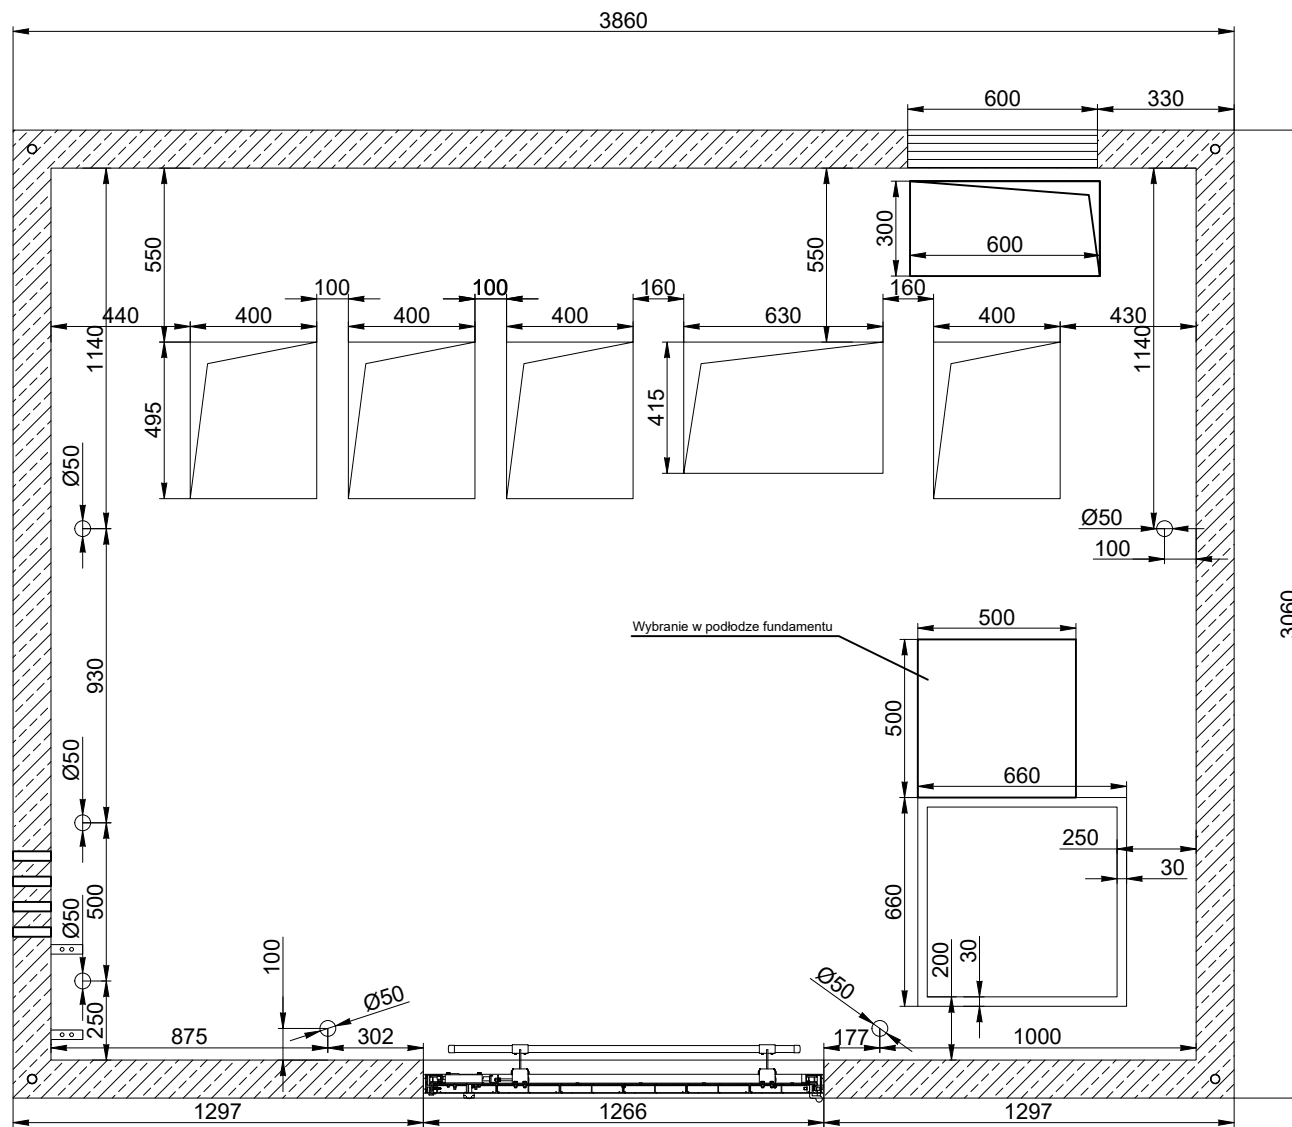


Order	Z-2022-05724.0001
Commission	7-2022-08359
Code number	WA2-26-000-0015
Type	MRw-b2pp

Customer:	 IX Zon DUURZAME ENERGIE
Name:	Zonnepark Soerense Zand Zuid


Modification	C	Rak A. 1.09.2022
Designed	Adrian Rak	
Checked	Andrzej Klapa	
Date	28.06.2022	

Quantity:	1
Scale:	1:25
Page:	4/8

A-A


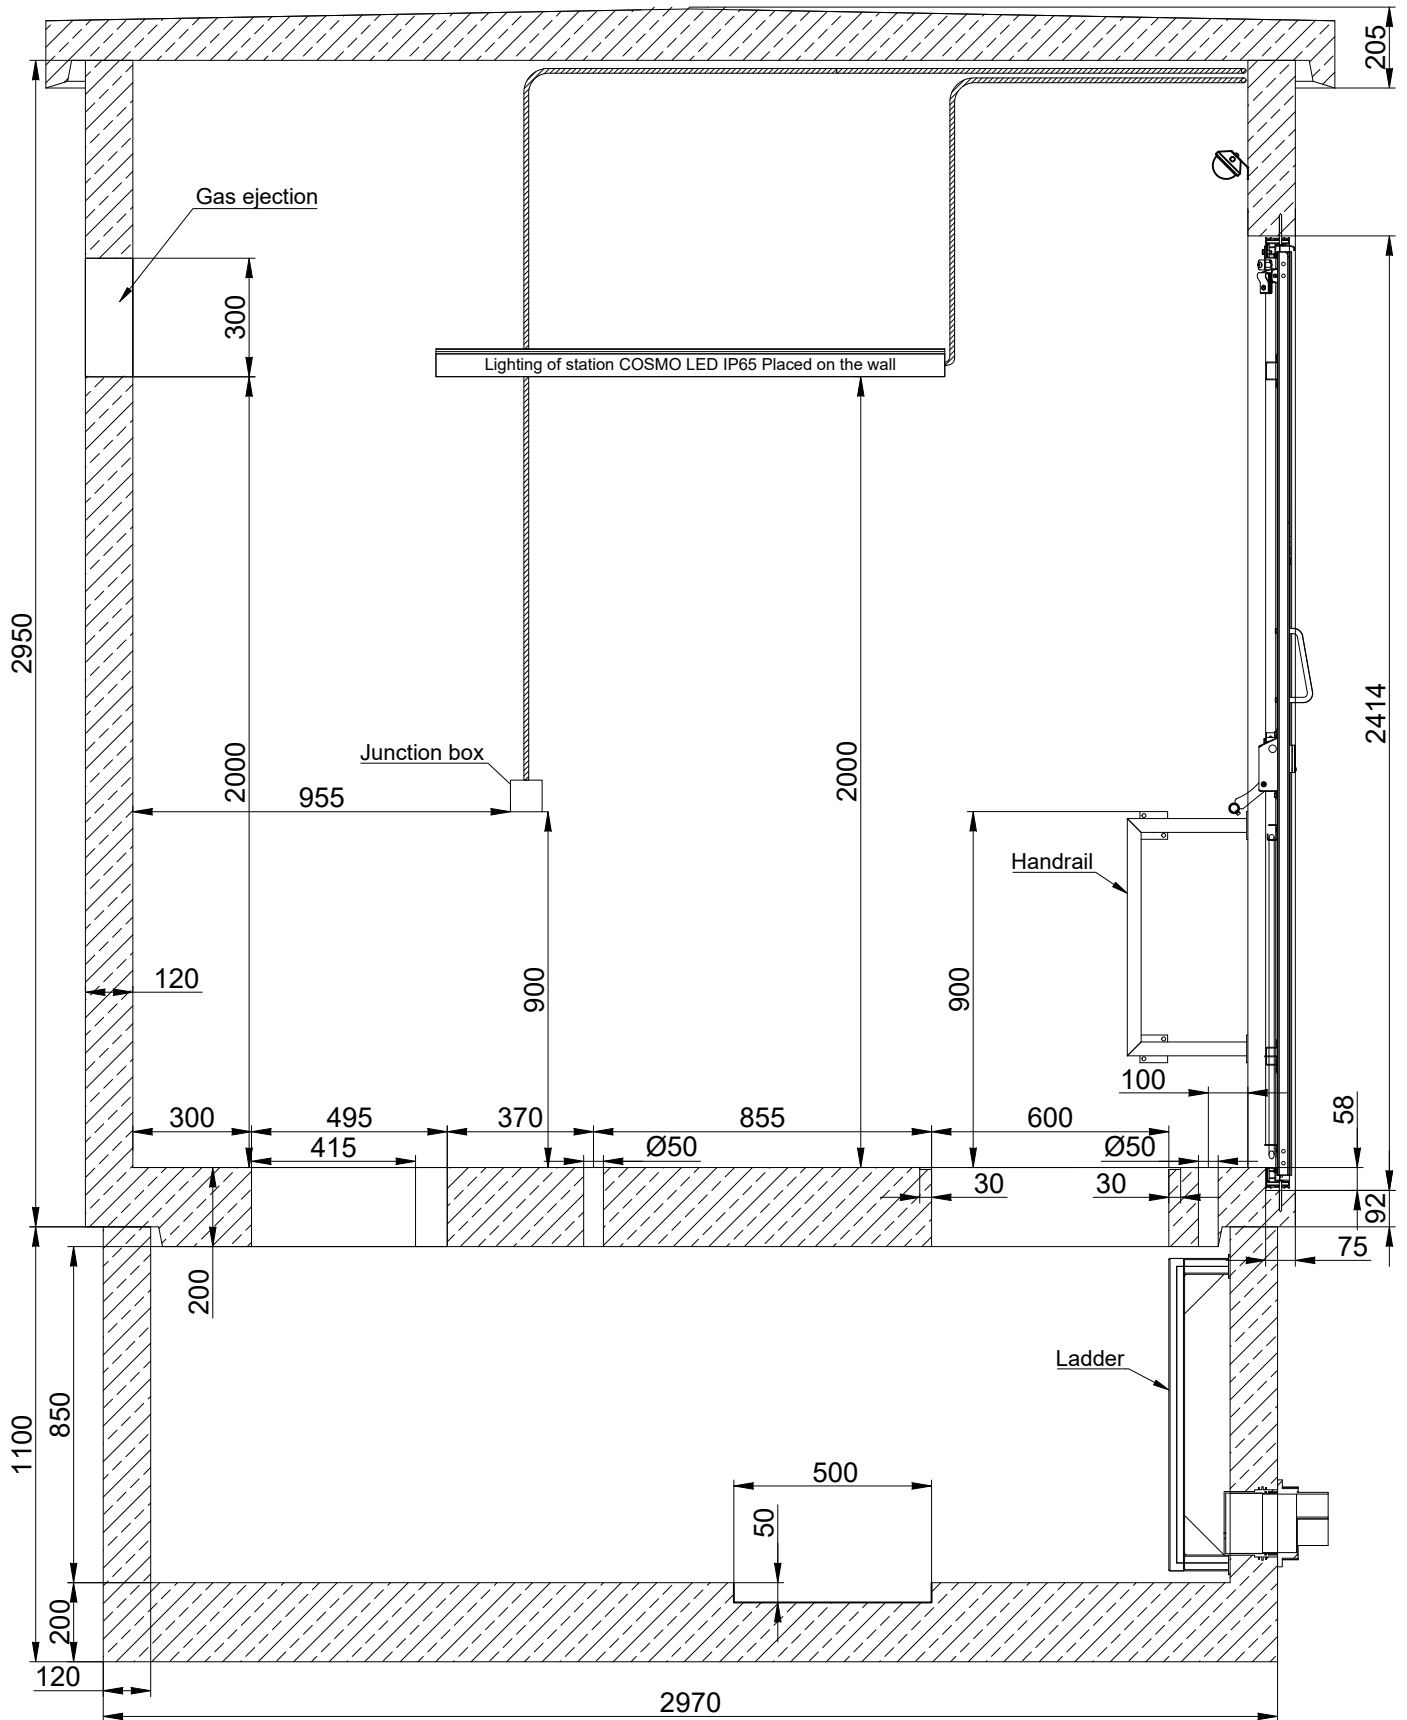


	Order	Z-2022-05724.0001	Customer:		Modification	C	Rak A. 1.09.2022	Quantity:	1	
	Commission	7-2022-08359	Name:		Zonnepark Soerense Zand Zuid	Designed	Adrian Rak	Scale:	1:45	
	Code number	WA2-26-000-0015			Checked	Andrzej Klapa	Date	28.06.2022	Page:	5/8
	Type	MRw-b2pp								




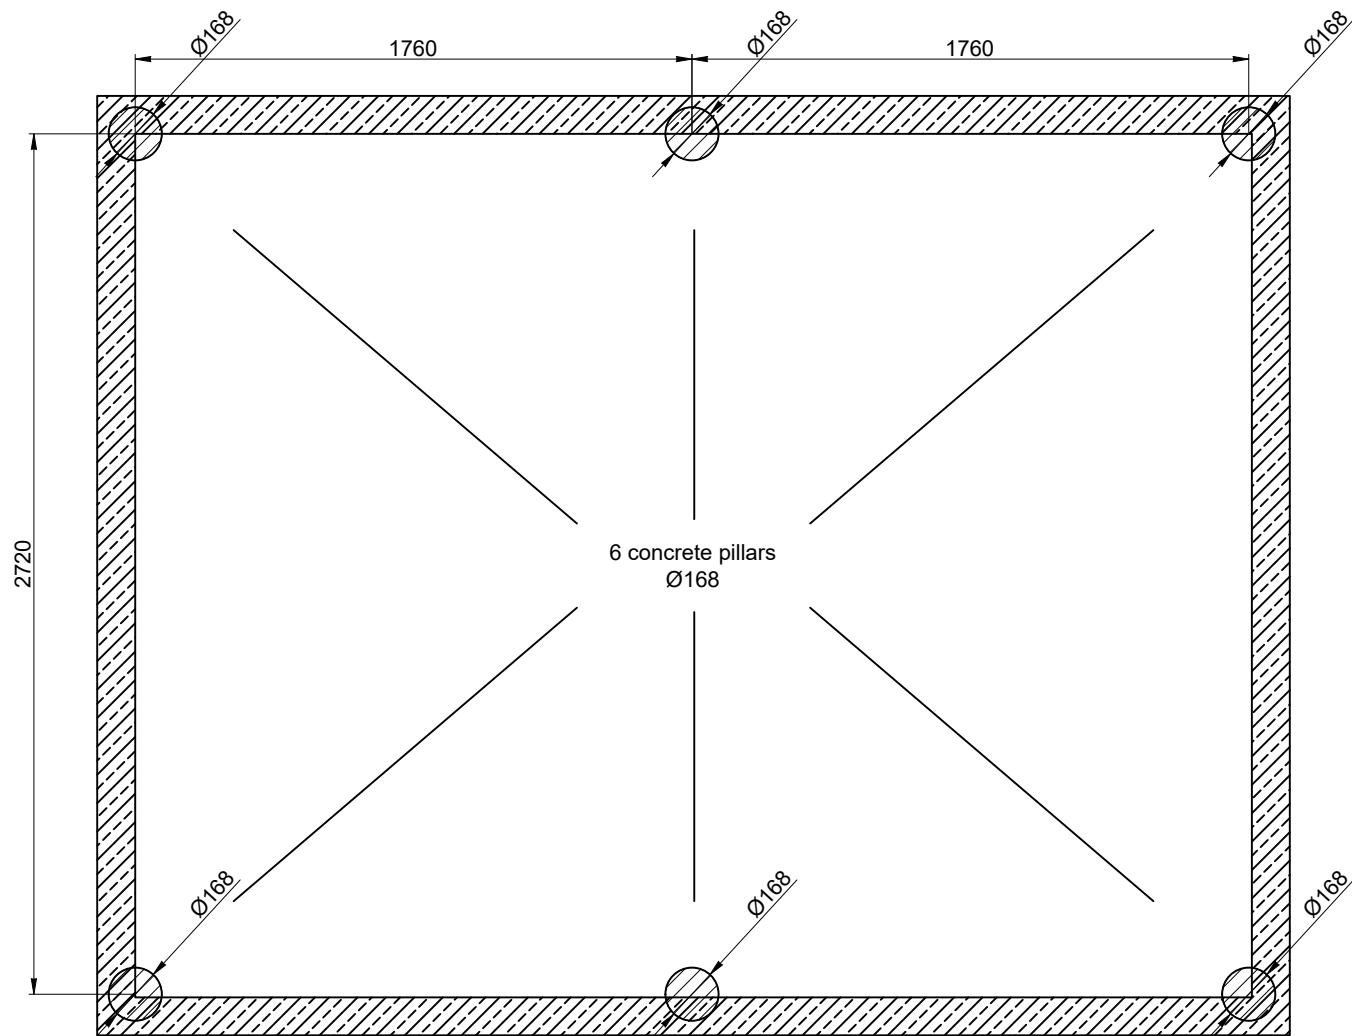


	Order	Z-2022-05724.0001	Customer:		Modification		Quantity:
	Commission	7-2022-08359	Name:		Zonnepark Soerense Zand Zuid	Designed	Adrian Rak
	Code number	WA2-26-000-0015			Checked	Andrzej Klapa	Scale:
	Type	MRw-b2pp			Date	28.06.2022	1:25
							Page:
							6/8

Space for JAZO door

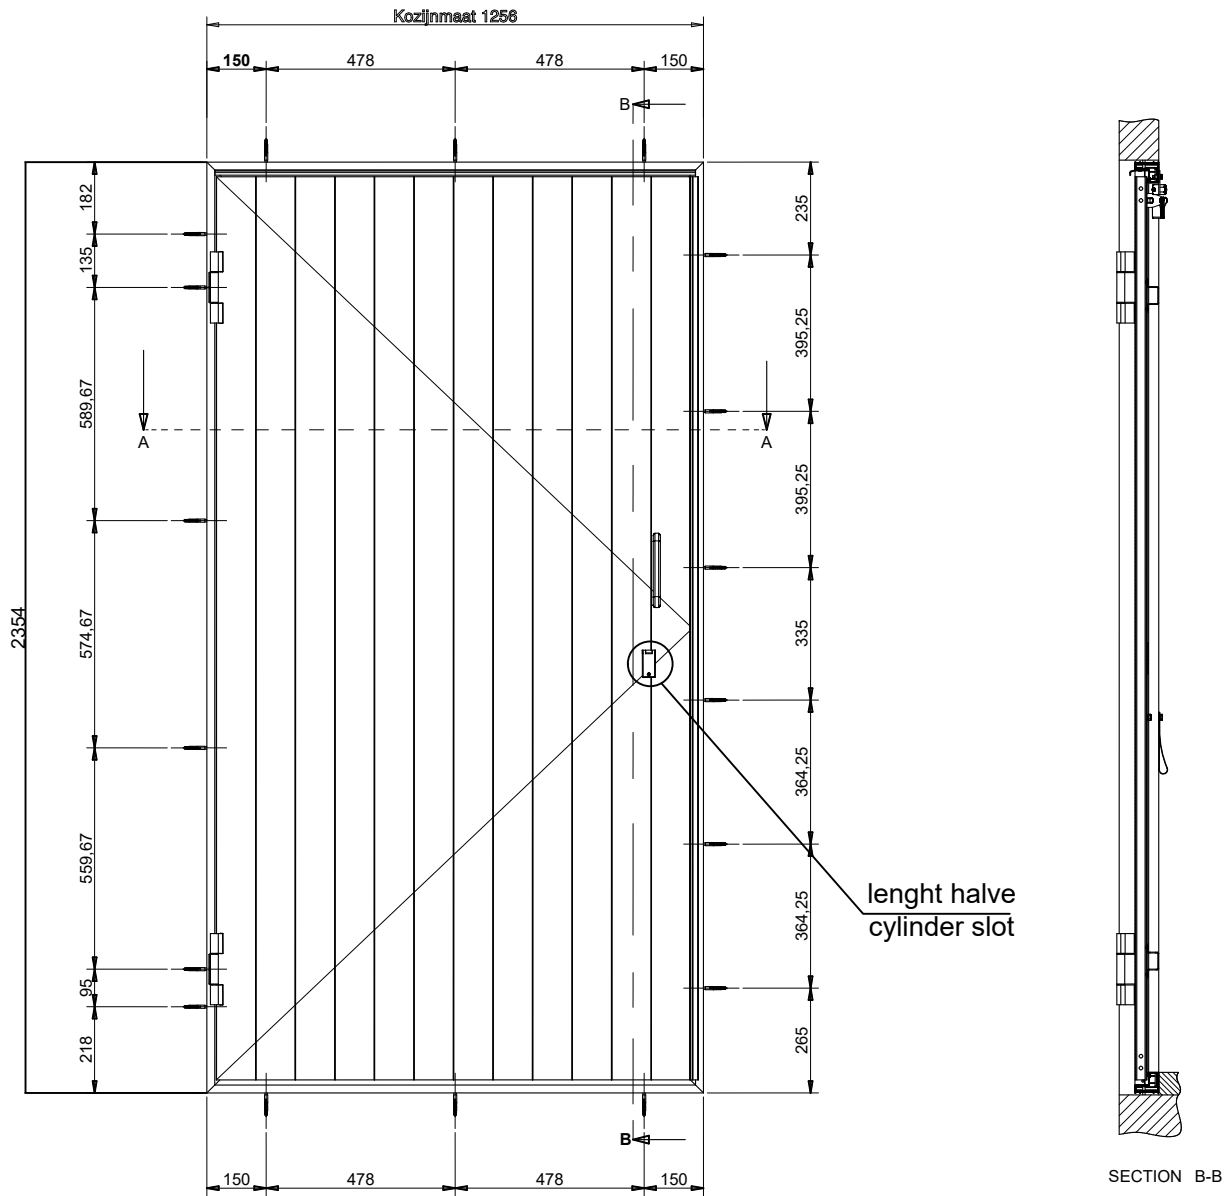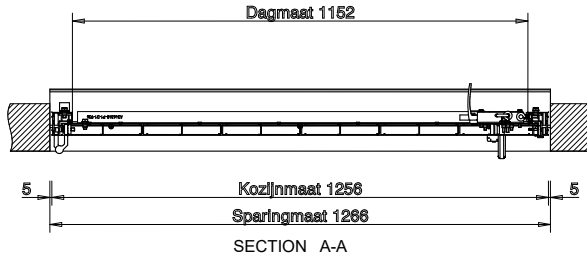

Groepenkast Netwerkbedrijf

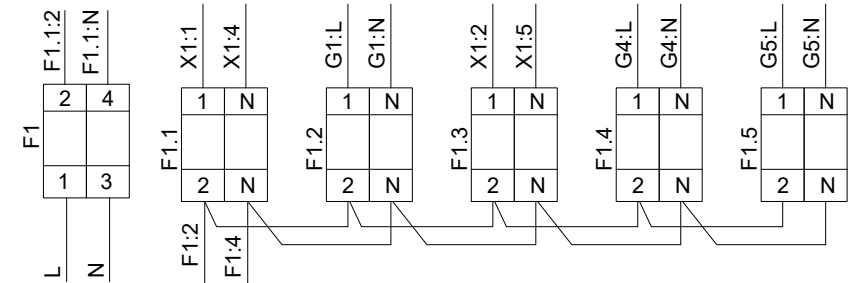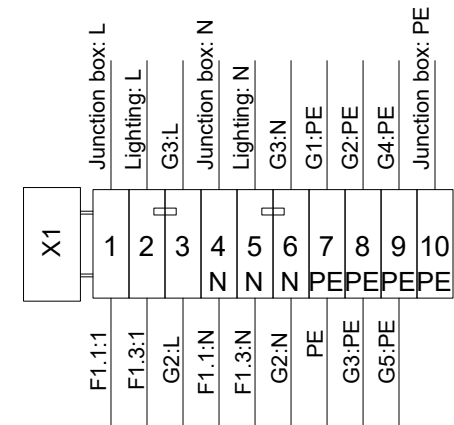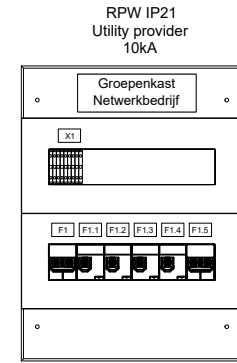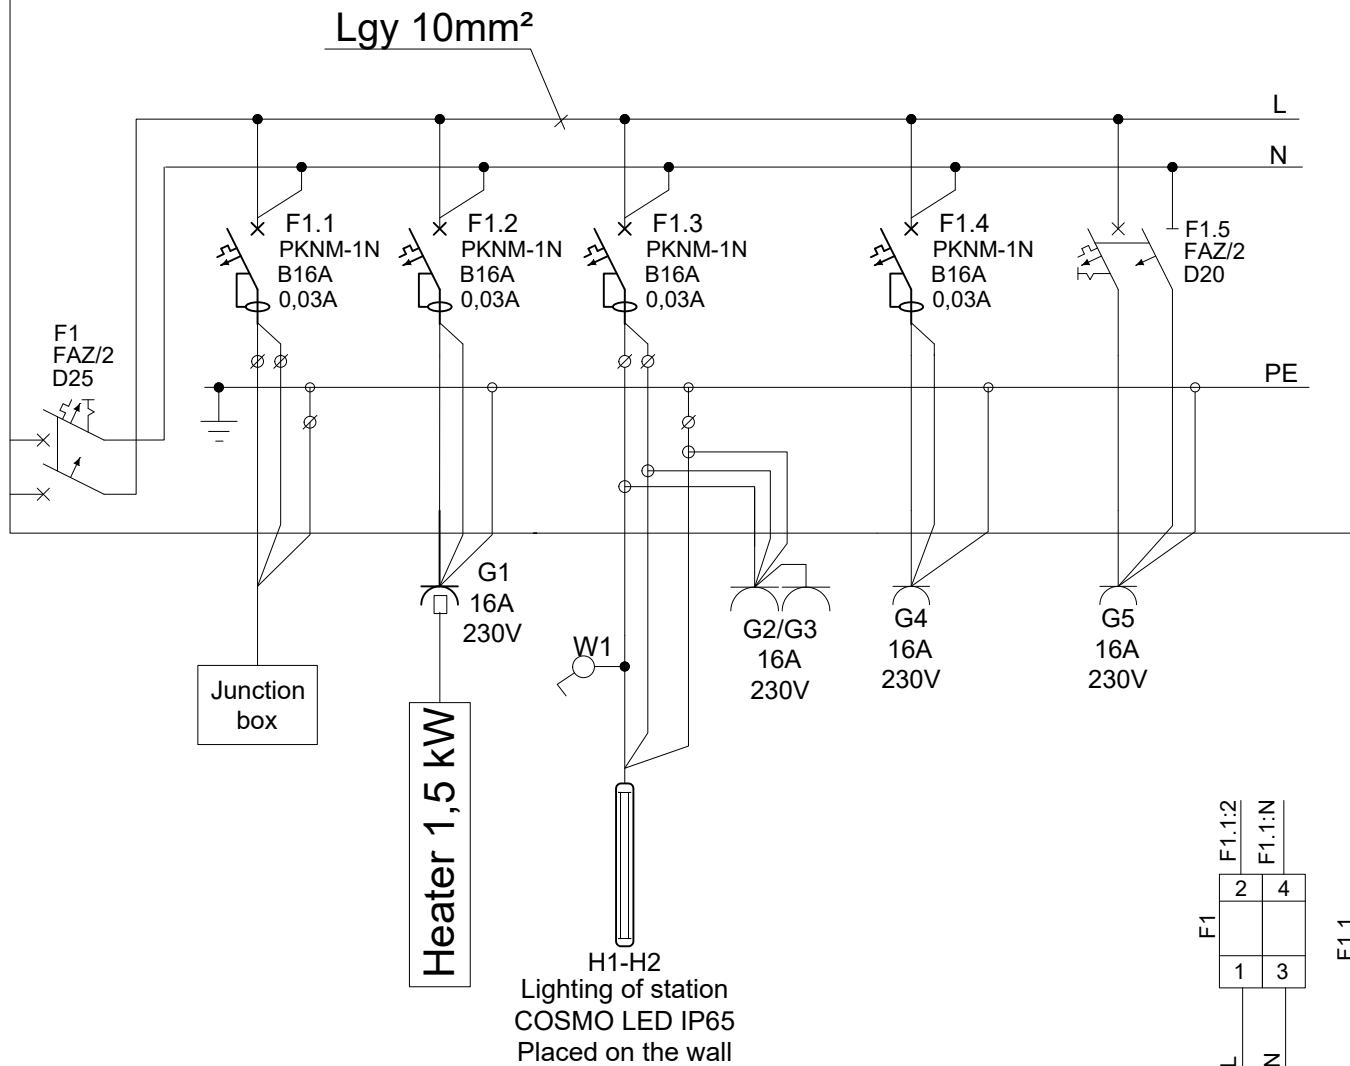

Order	Z-2022-05724.0001
Commission	3-2022-08768
Code number	WB6-10-000-0117
Type	MRw-b2pp

Customer:	IX Zon DUURZAME ENERGIE
Name:	Zonnepark Soerense Zand Zuid

Modification	B	Rak A. 22.08.2022
Designed	Adrian Rak	
Checked	Andrzej Klapa	
Date	28.06.2022	

Quantity:	1
Scale:	1:10
Page:	8/8