





Hoort bij besluit van het college van Brummen

BESLUIT-2023-2117-Doorsnede tafels_3P_2,1m

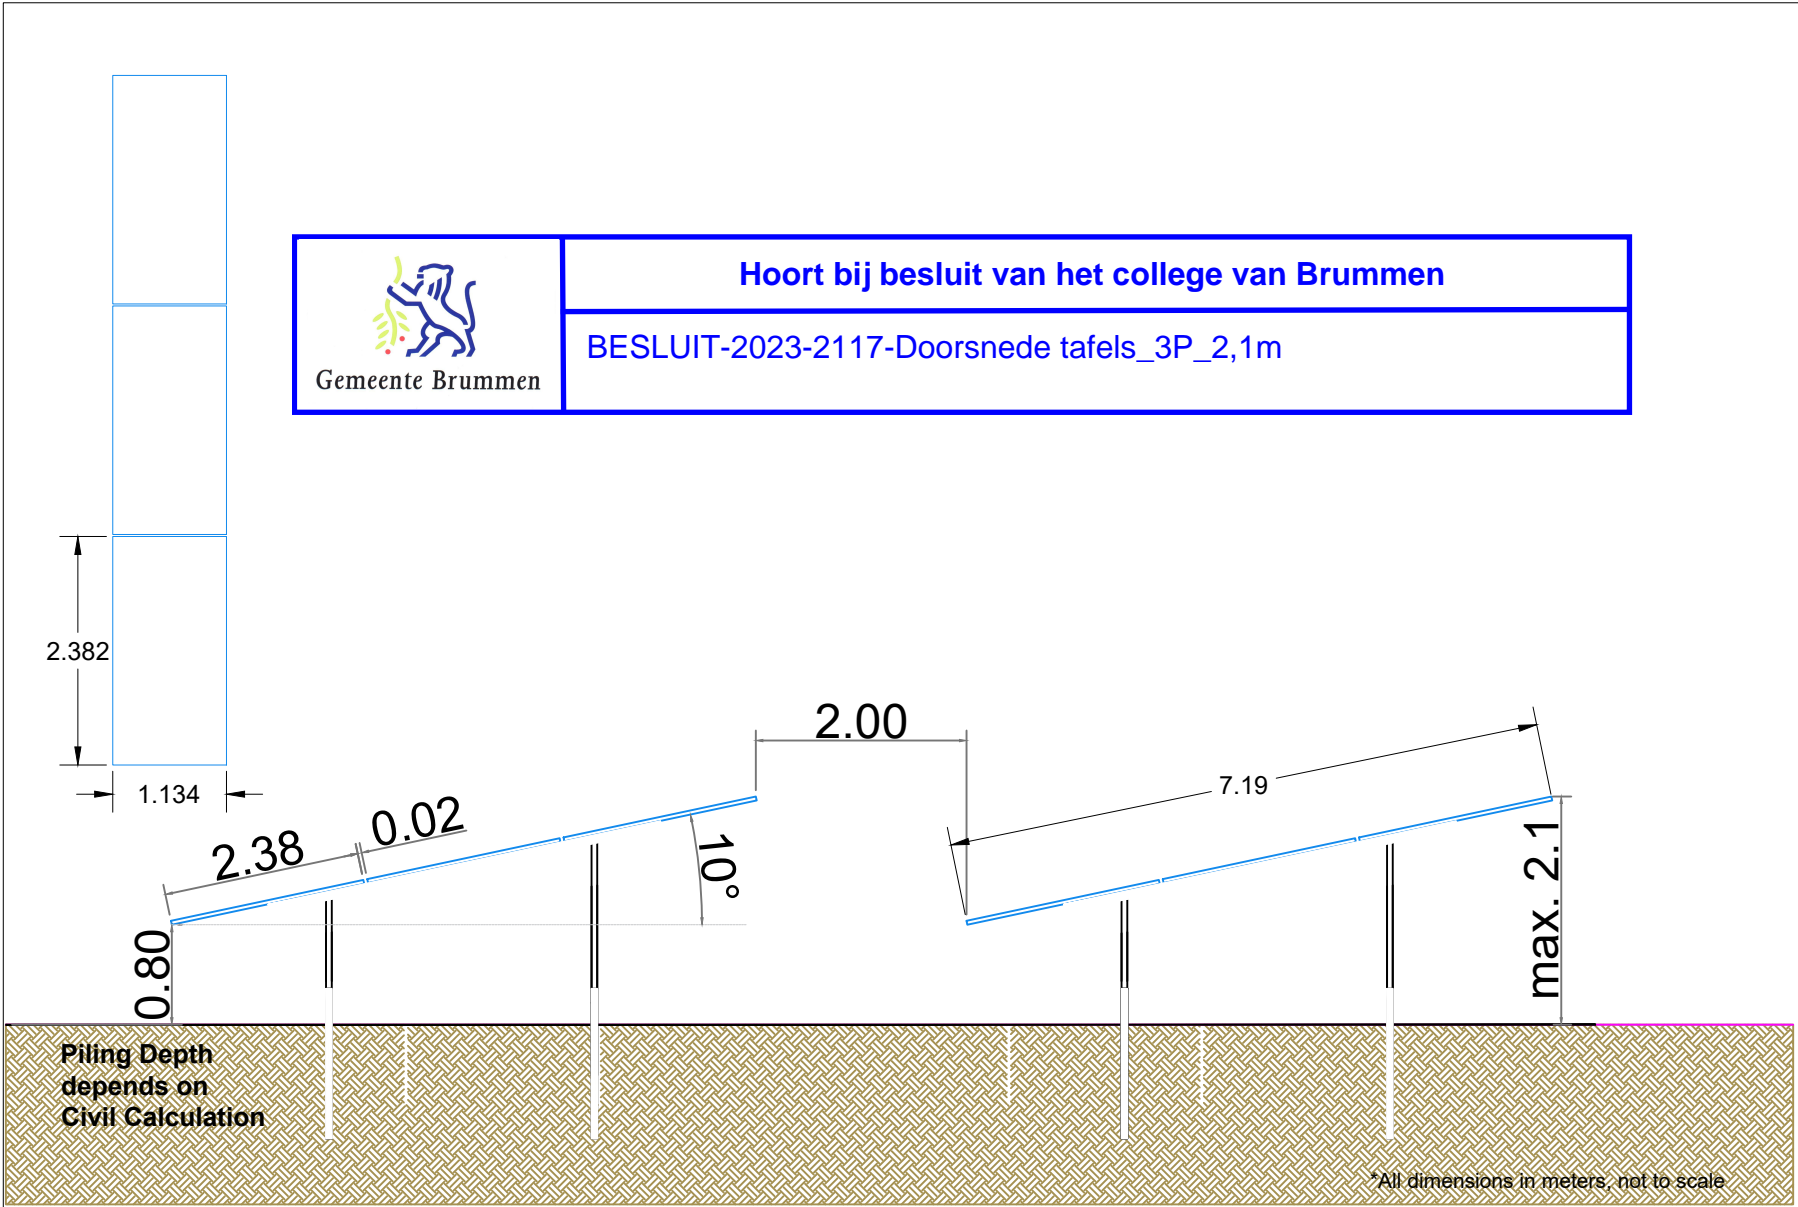

C												T I T L E	PV @ Brummen-de Voort PV Table Cross Section, large table			
B																
A																
0	5	7	2024	Details of PV table for Permit	D.D.	M.v.D.	M.S.									
ISSUE REV	DD	MM	YYYY	REVISION DESCRIPTION	DRAWN BY	CHECKED BY	APPROVED BY									
ENGINEERED BY:				SCALE 1:	75	PAPER SIZE	A4			ASSETCODE	DISC.CDE	DOC.TYPE CDE	PREFIX	DOCUMENT NUMBER	SHEET NR	REVISION
										--	--	--	--	--	01	A